

PHASE NOTES

PHASE II


THE INTENT OF THIS PHASE IS TO PERFORM THE OUTSIDE HEADER AND DECK REPAIRS AT BENTS 3 AND 6 ON BRIDGE NO. 890083.

1. DETOUR THE BECKER ROAD SOUTHBOUND ON-RAMP UTILIZING THE BECKER RD. - SB ON-RAMP DETOUR. CLOSE THE OUTSIDE TRAVEL LANE UTILIZING INDEX 102-670. PLACE THE CHANNELIZING DEVICES, TRAILER MOUNTED BARRIER WALL AND TRUCK MOUNTED ATTENUATOR AS SHOWN ON THE PHASE II TYPICALS AND WORK ZONE PROTECTION DETAILS.
2. PERFORM THE INTENDED WORK AS DETAILED IN THE B1 SHEETS OF THE STRUCTURES PLANS. REMOVE ONLY THE SECTIONS OF BRIDGE DECK THAT CAN BE RECONSTRUCTED WITHIN THE SAME WORK PERIOD.
3. REMOVE THE TRAILER MOUNTED BARRIER, TRUCK MOUNTED ATTENUATOR AND CHANNELIZING DEVICES AT THE END OF EACH WORK PERIOD AND OPEN THE CLOSED TRAVEL LANE TO TRAFFIC.


PHASE III

THE INTENT OF THIS PHASE IS TO PERFORM THE INSIDE HEADER AND DECK REPAIRS AT BENTS 3 AND 6 ON BRIDGE NO. 890083.


1. DETOUR THE BECKER ROAD SOUTHBOUND ON-RAMP UTILIZING THE BECKER RD. - SB ON-RAMP DETOUR. CLOSE THE INSIDE TRAVEL LANE UTILIZING INDEX 102-670. PLACE THE CHANNELIZING DEVICES, TRAILER MOUNTED BARRIER WALL AND TRUCK MOUNTED ATTENUATOR AS SHOWN ON THE PHASE III TYPICALS AND WORK ZONE PROTECTION DETAILS.
2. PERFORM THE INTENDED WORK AS DETAILED IN THE B1 SHEETS OF THE STRUCTURES PLANS. REMOVE ONLY THE SECTIONS OF BRIDGE DECK THAT CAN BE RECONSTRUCTED WITHIN THE SAME WORK PERIOD.
3. REMOVE THE TRAILER MOUNTED BARRIER, TRUCK MOUNTED ATTENUATOR AND CHANNELIZING DEVICES AT THE END OF EACH WORK PERIOD AND OPEN THE CLOSED TRAVEL LANE TO TRAFFIC.

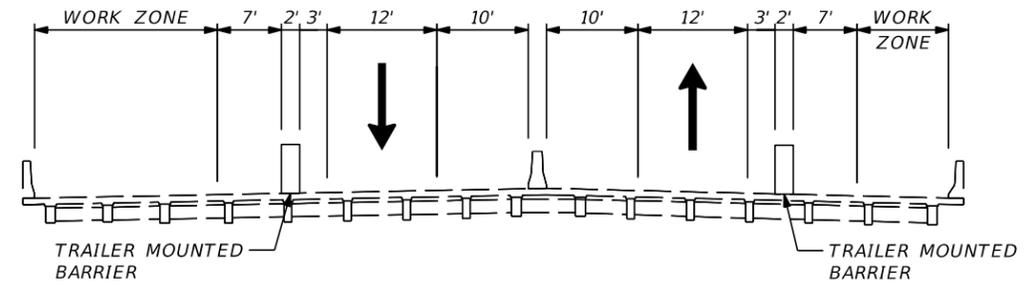


PHASE IIA TYPICAL

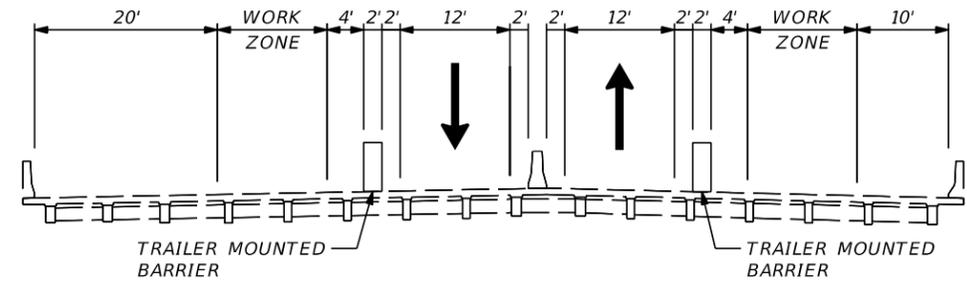

PHASE IIB TYPICAL

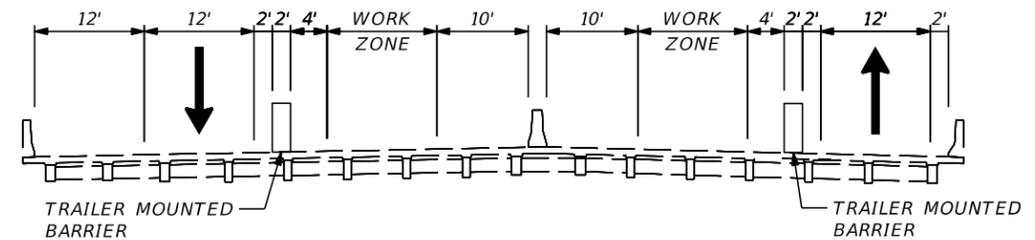


PHASE IIIA TYPICAL

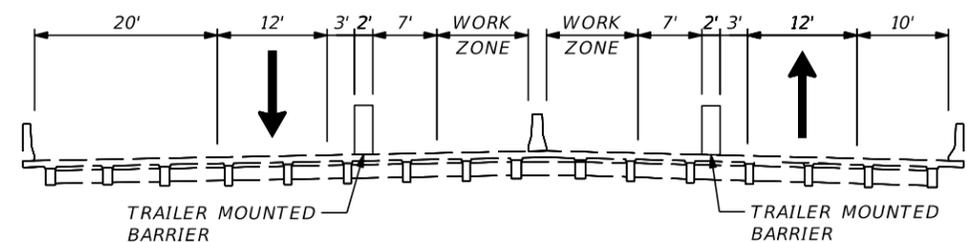

PHASE IIIB TYPICAL


C-23 BRIDGE REPAIRS (BRIDGE NO. 890083)

REVISIONS				STEVEN W. TOMKINS, P.E. P.E. NO.: 75466 PROTEAN DESIGN GROUP 6706 NORTH 9TH AVENUE, SUITE D6 PENSACOLA, FL 32504 CERTIFICATE OF AUTHORIZATION NO.: 7865	STATE OF FLORIDA DEPARTMENT OF TRANSPORTATION			TEMPORARY TRAFFIC CONTROL PLAN (8)	SHEET NO.
DATE	DESCRIPTION	DATE	DESCRIPTION		ROAD NO.	COUNTY	FINANCIAL PROJECT ID		329
					SR 91	ST. LUCIE MARTIN	437986-1-52-01 437986-3-52-01 437986-4-52-01		

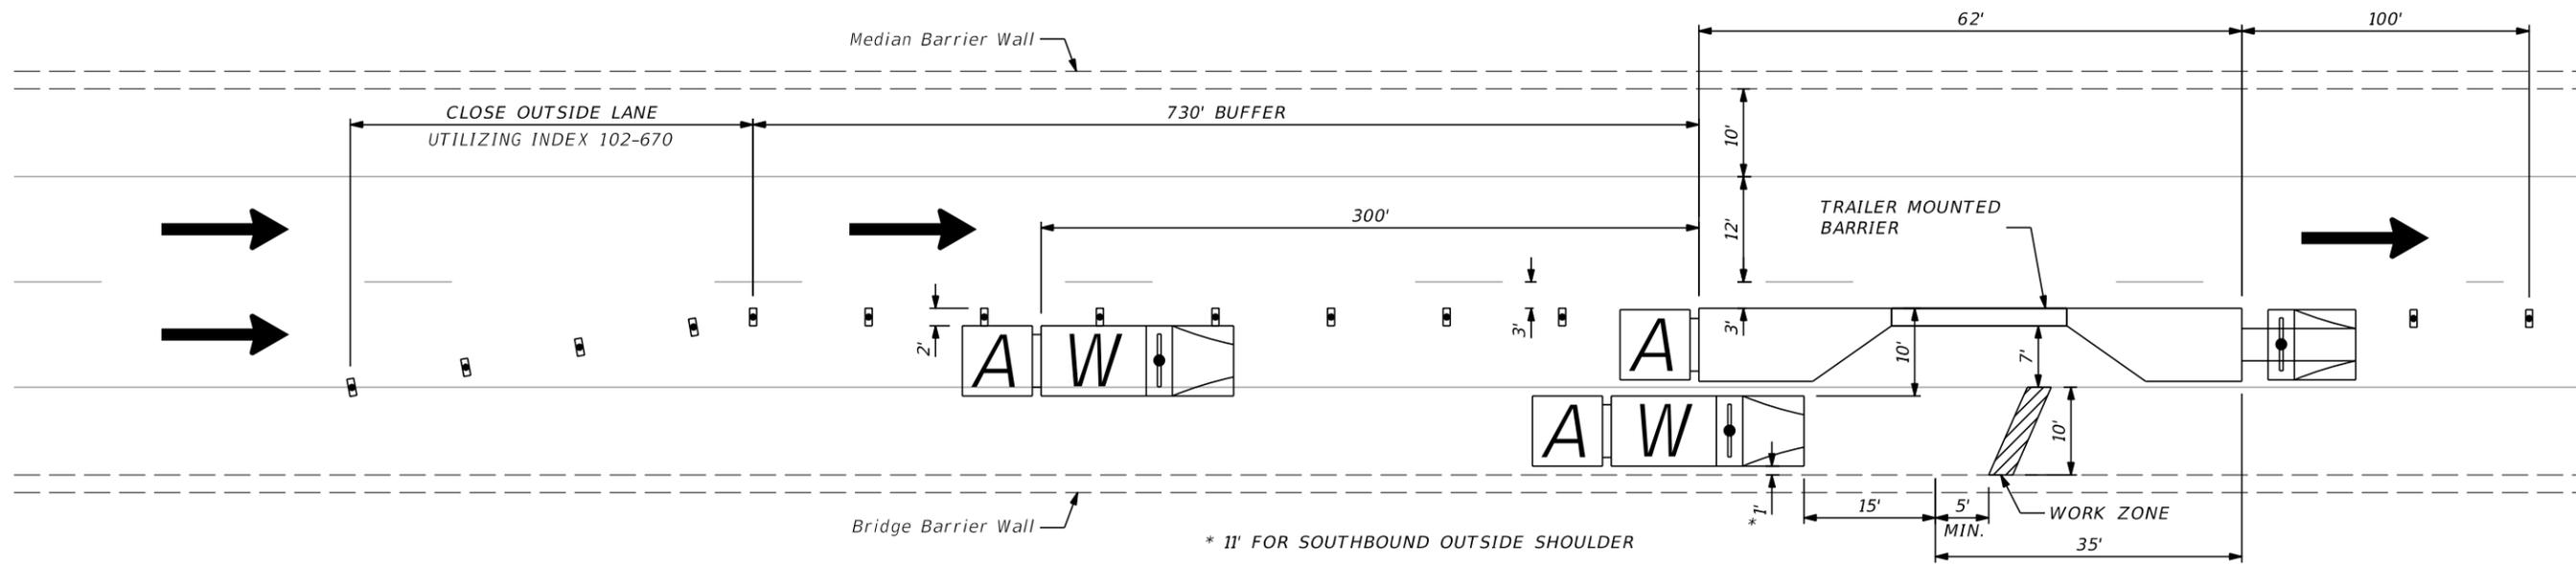

WORK ZONE PROTECTION DETAIL - PHASE IIA

- LEGEND:**
- TRUCK MOUNTED ATTENUATOR (TMA)
 - SHADOW VEHICLE
 - LANE DIRECTION ARROW
 - CHANNELIZING DEVICE

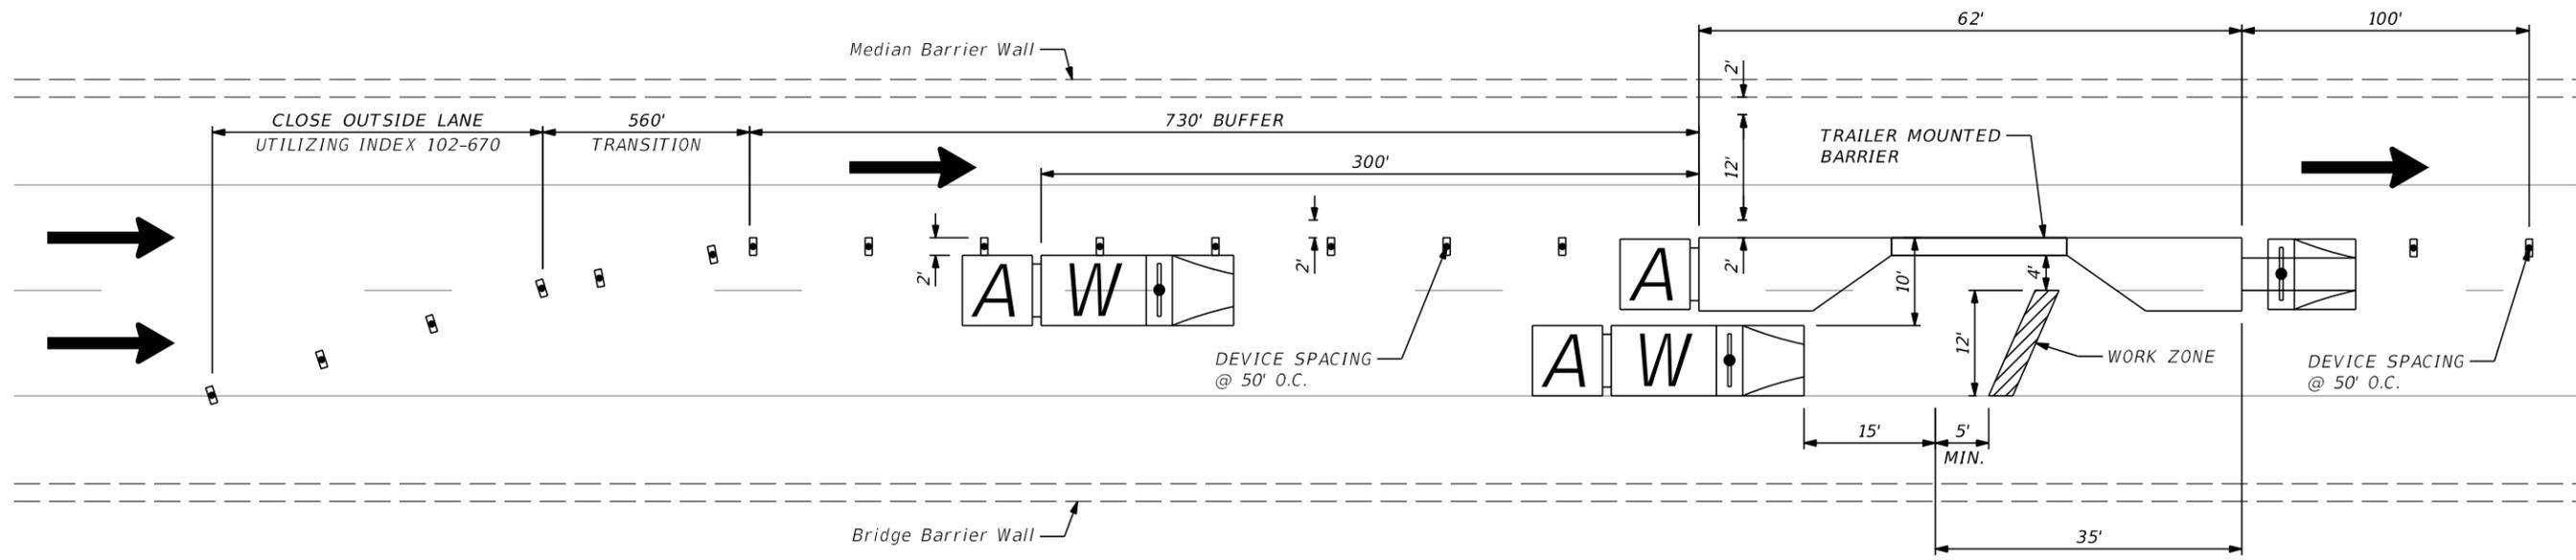


WORK ZONE PROTECTION DETAIL - PHASE IIB

C-23 BRIDGE REPAIRS (BRIDGE NO. 890083)

REVISIONS				STEVEN W. TOMKINS, P.E. P.E. NO.: 75466 PROTEAN DESIGN GROUP 6706 NORTH 9TH AVENUE, SUITE D6 PENSACOLA, FL 32504 CERTIFICATE OF AUTHORIZATION NO.: 7865	STATE OF FLORIDA DEPARTMENT OF TRANSPORTATION			TEMPORARY TRAFFIC CONTROL PLAN (9)	SHEET NO. 330
DATE	DESCRIPTION	DATE	DESCRIPTION		ROAD NO.	COUNTY	FINANCIAL PROJECT ID		
					SR 91	ST. LUCIE MARTIN	437986-1-52-01 437986-3-52-01 437986-4-52-01		


THE OFFICIAL RECORD OF THIS SHEET IS THE ELECTRONIC FILE DIGITALLY SIGNED AND SEALED UNDER RULE 61G15-23.004, F.A.C.

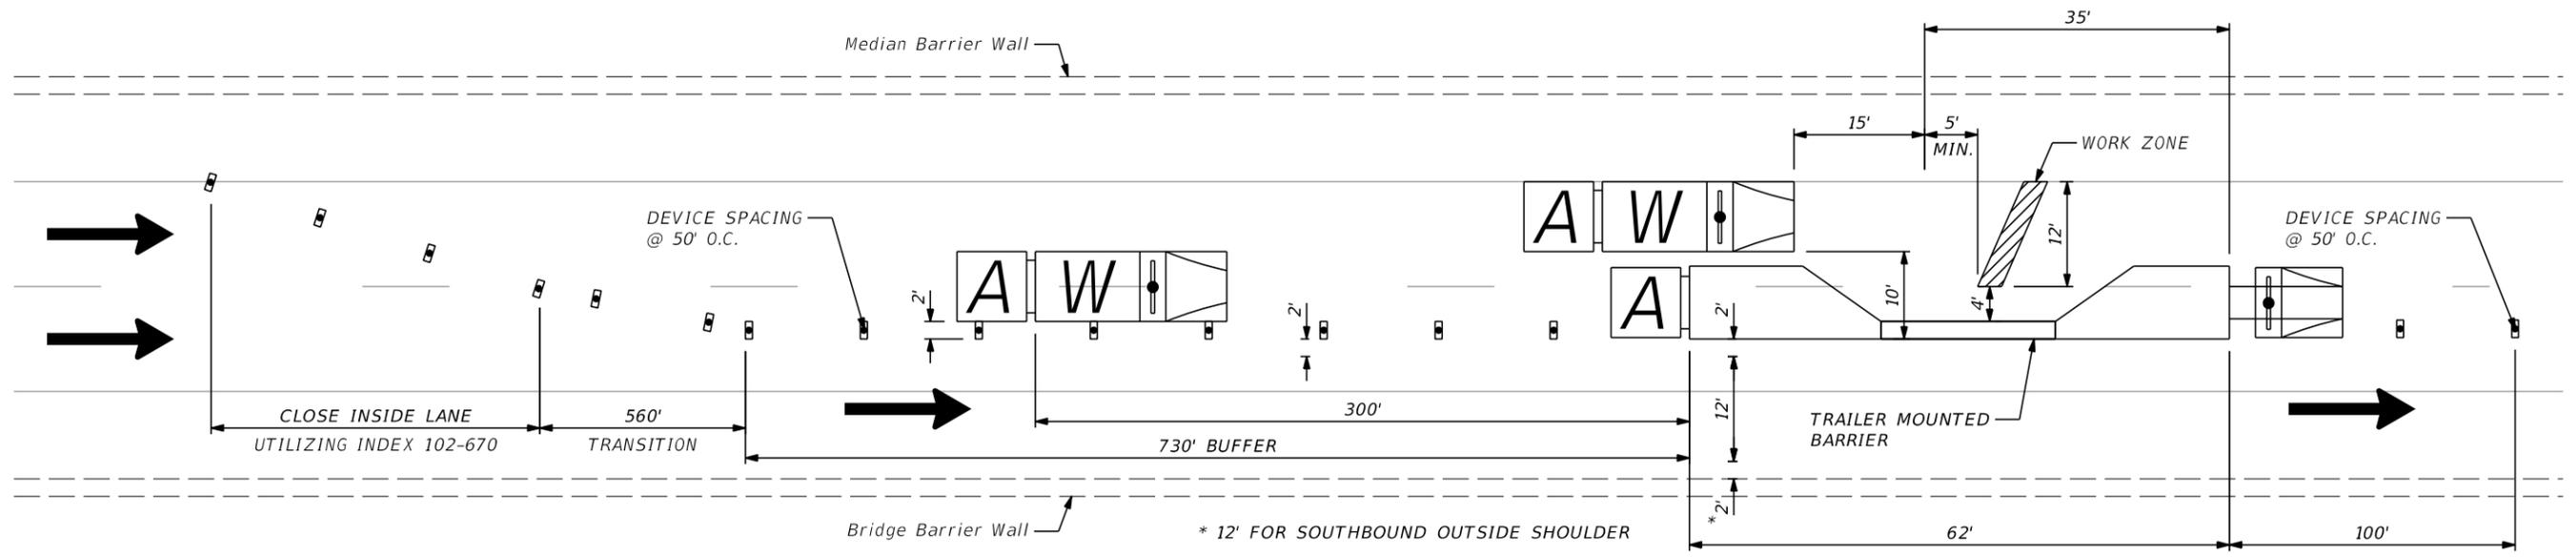

WORK ZONE PROTECTION DETAIL - PHASE IIIA

LEGEND:

-  - TRUCK MOUNTED ATTENUATOR (TMA)
-  - SHADOW VEHICLE
-  - LANE DIRECTION ARROW
-  - CHANNELIZING DEVICE

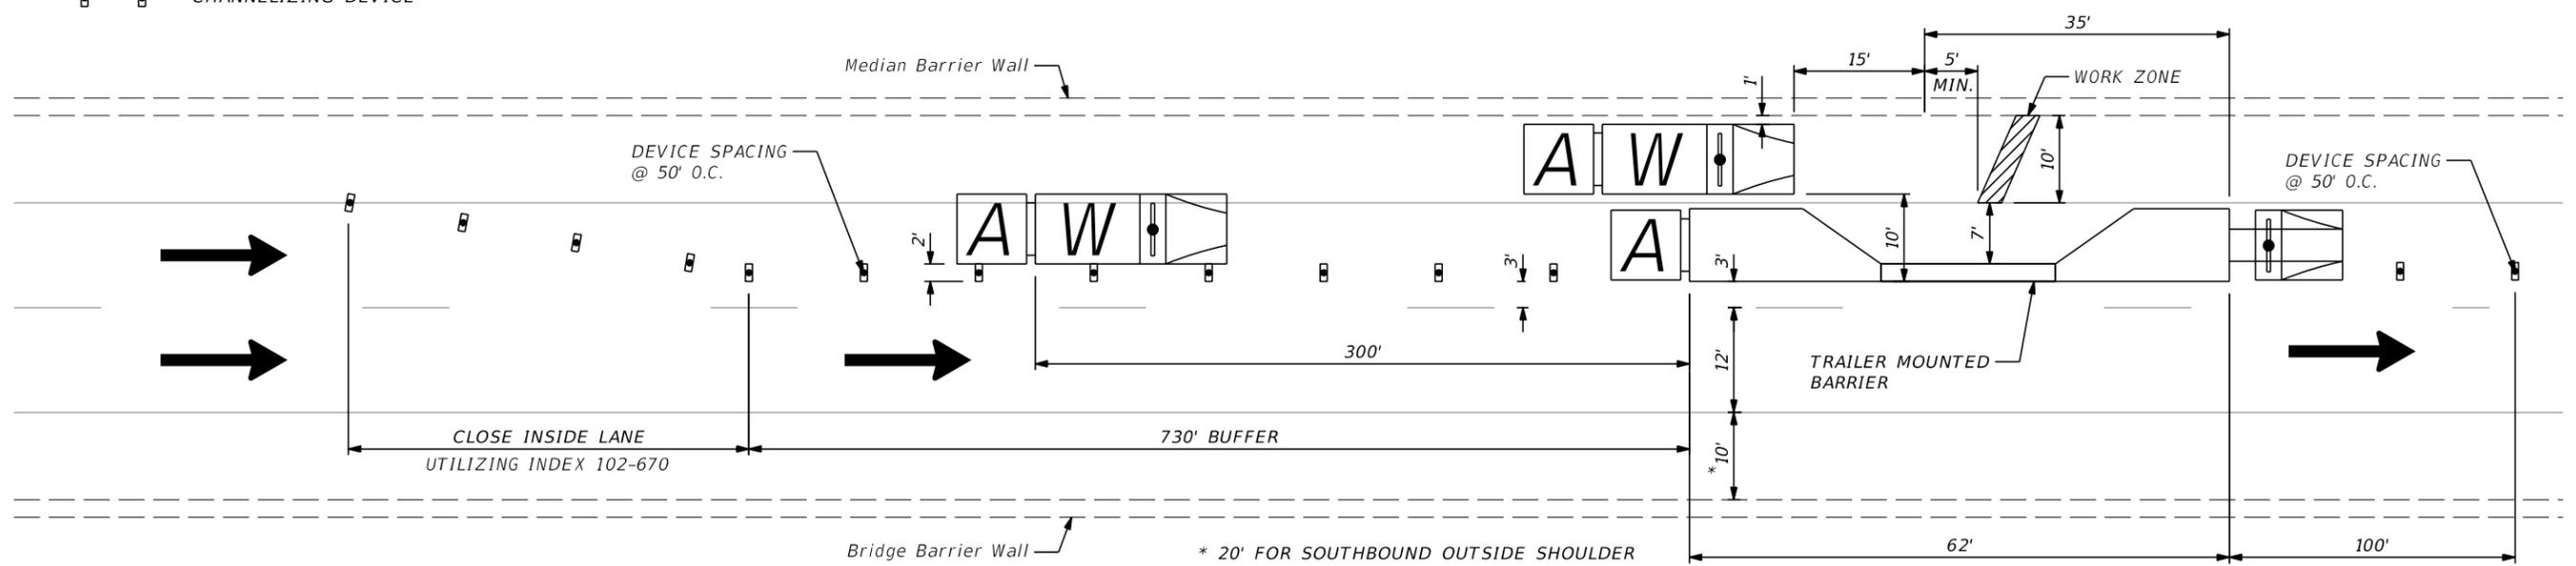

WORK ZONE PROTECTION DETAIL - PHASE IIIB

C-23 BRIDGE REPAIRS (BRIDGE NO. 890083)

REVISIONS				STEVEN W. TOMKINS, P.E. P.E. NO.: 75466 PROTEAN DESIGN GROUP 6706 NORTH 9TH AVENUE, SUITE D6 PENSACOLA, FL 32504 CERTIFICATE OF AUTHORIZATION NO.: 7865	STATE OF FLORIDA DEPARTMENT OF TRANSPORTATION			TEMPORARY TRAFFIC CONTROL PLAN (10)	SHEET NO. 331
DATE	DESCRIPTION	DATE	DESCRIPTION		ROAD NO.	COUNTY	FINANCIAL PROJECT ID		
					SR 91	ST. LUCIE MARTIN	437986-1-52-01 437986-3-52-01 437986-4-52-01		

THE OFFICIAL RECORD OF THIS SHEET IS THE ELECTRONIC FILE DIGITALLY SIGNED AND SEALED UNDER RULE 61G15-23.004, F.A.C.